



Existing Well Profile

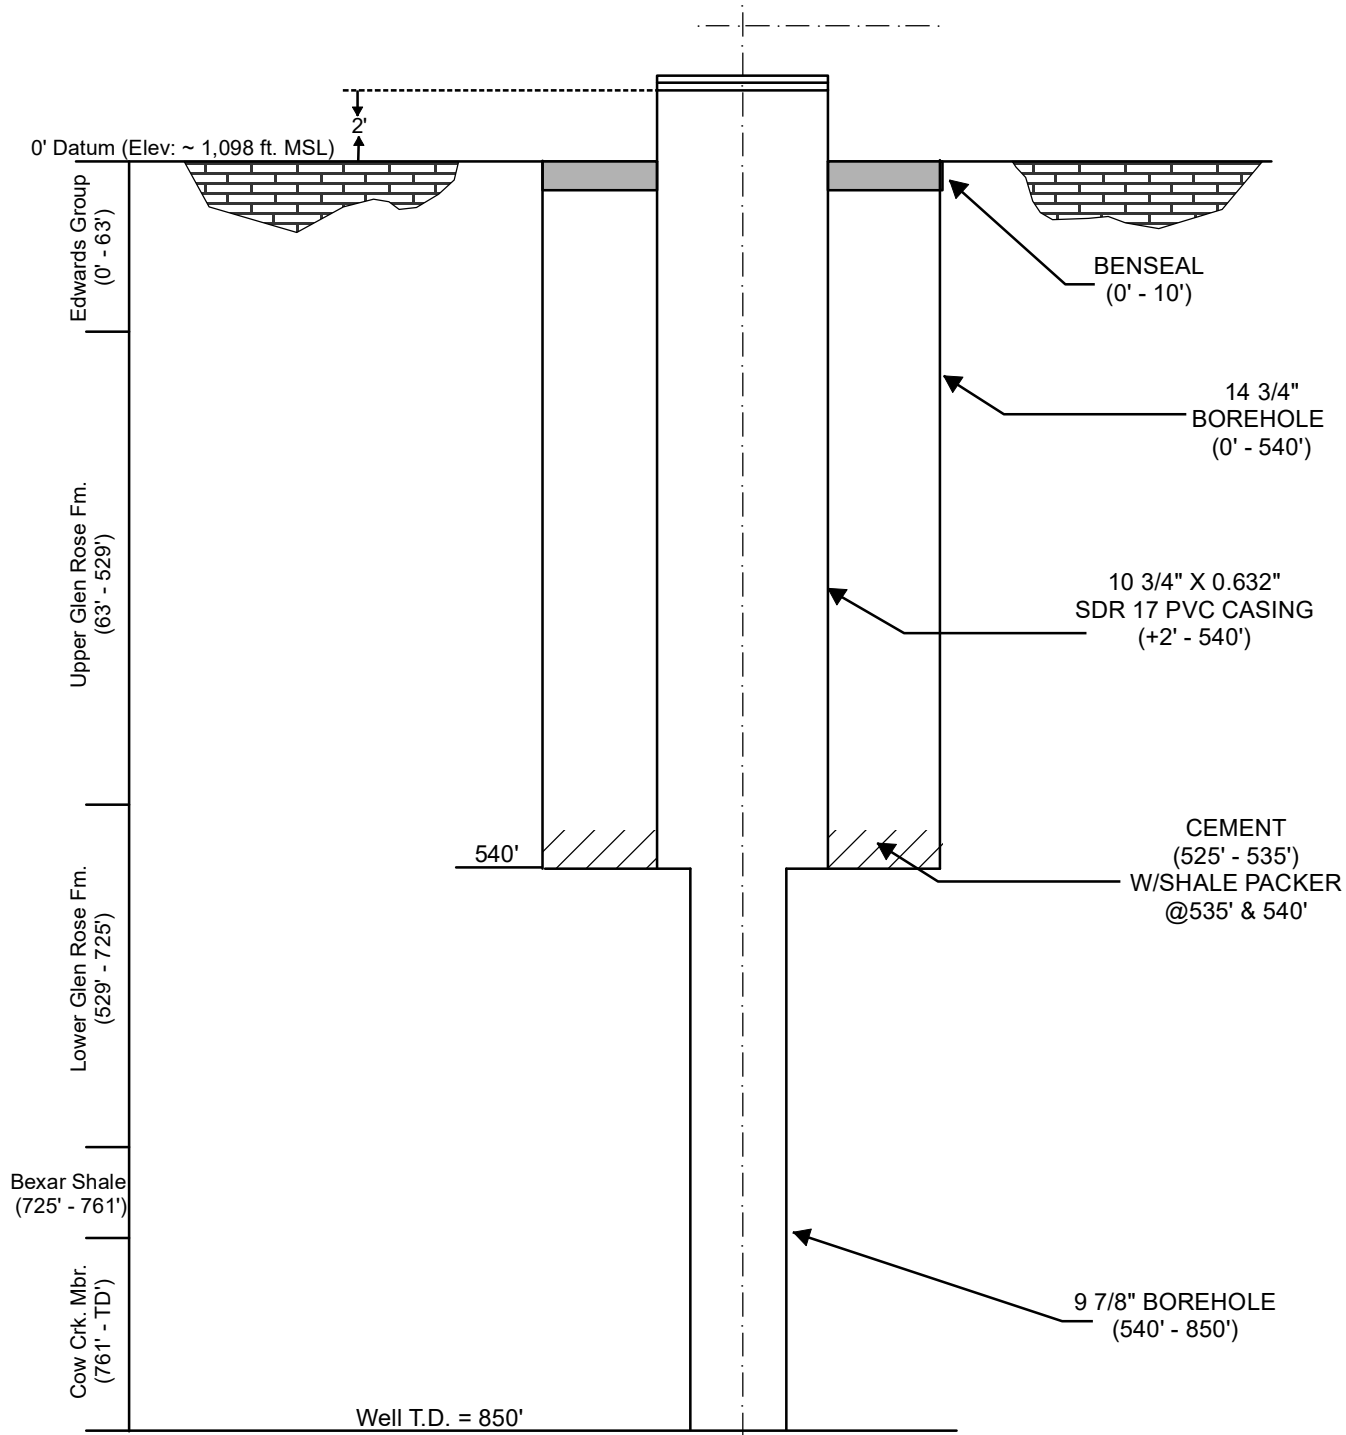

Proposed Improvements

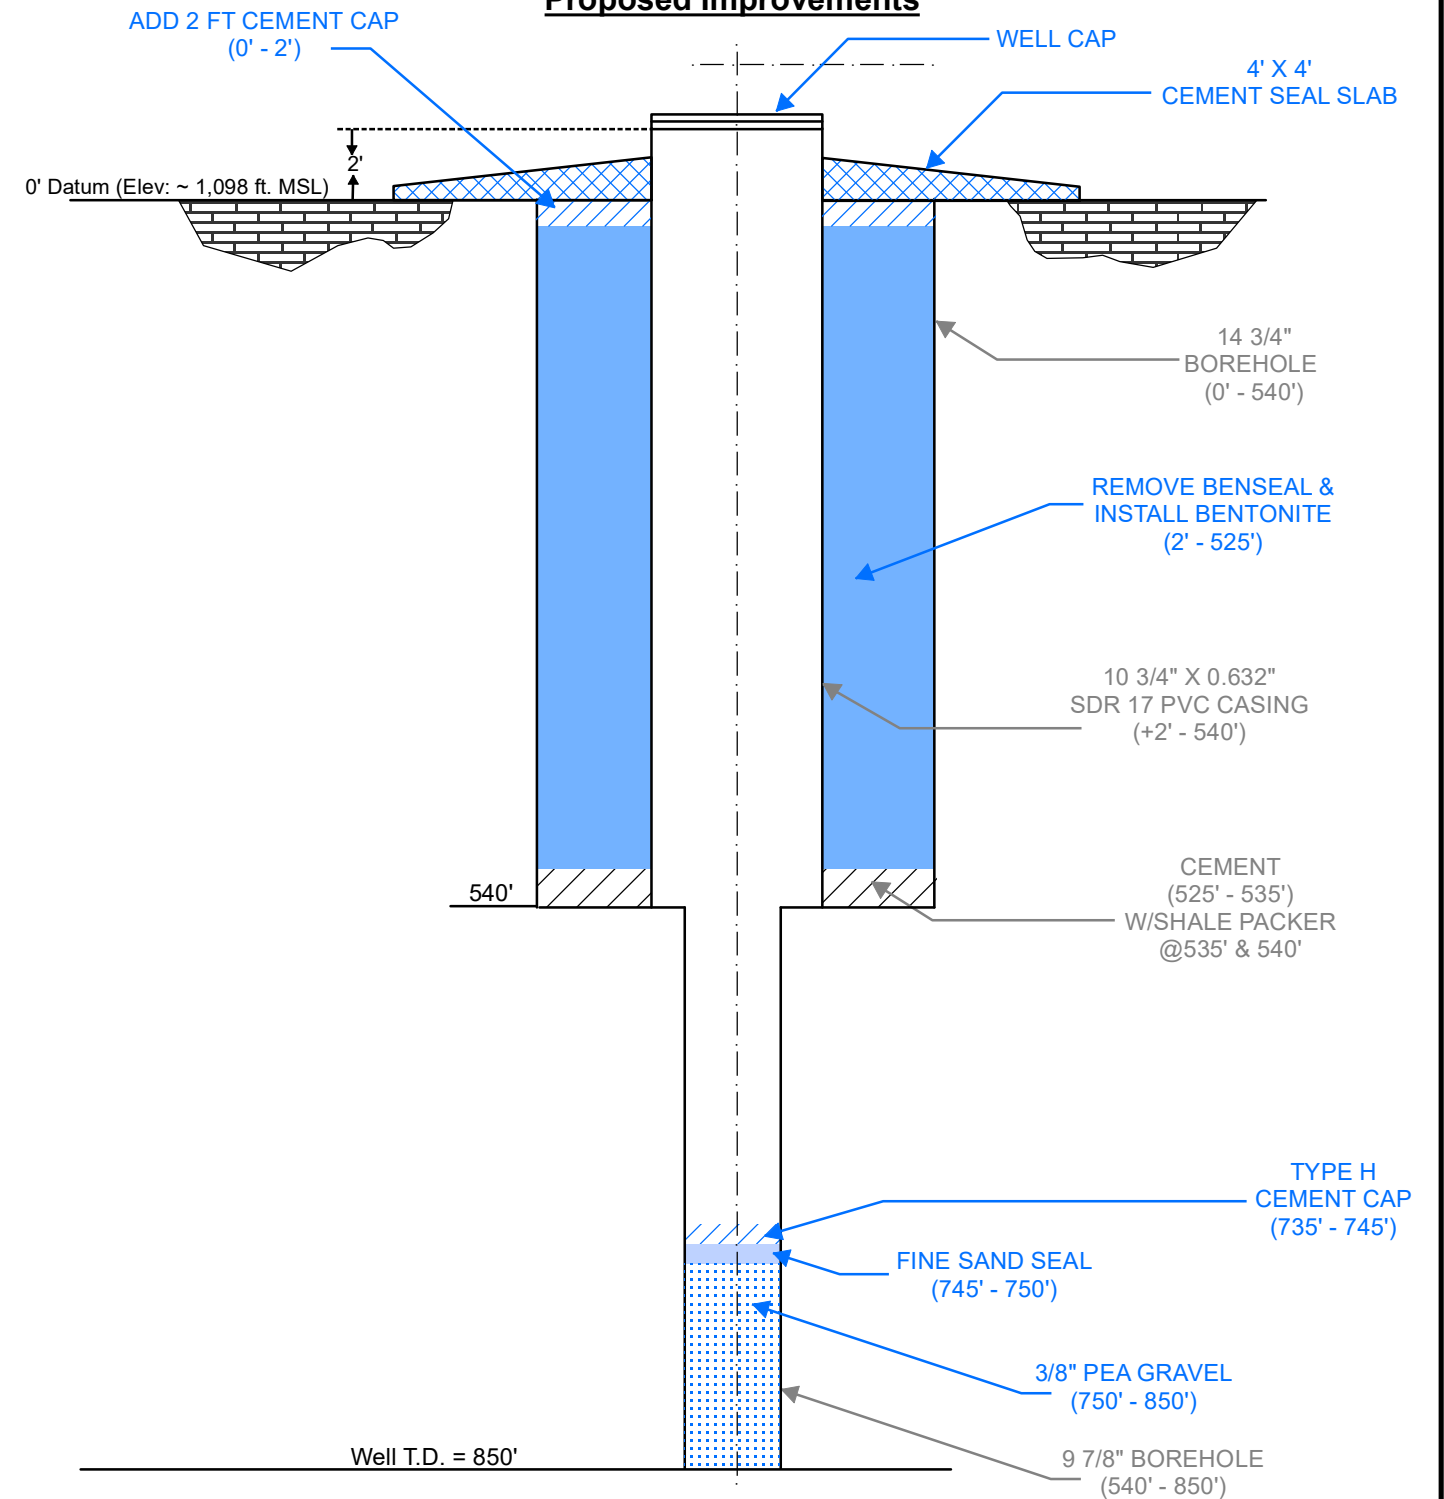

Notes:

1. Well profile based upon State Well Report (Tracking # 388364).
2. The well shall be properly capped with a water tight covering capable of sustaining weight of at least 400 pounds and constructed in such a way that the covering cannot be easily removed by hand except when the well is in actual use.
3. Estimated volume of Type H cement to be used during plugging of 9 7/8-inch borehole is 5.4 cubic feet.

SCALE: NONE
APPROVED BY: KK DATE: 5-14-19
REVISED BY: DATE:
DRAWING NO: W-6
SHEET: 6 OF 7

Well Profile: Odell Well No. 2	
Electro Purification, LLC Hays County, Texas	
	Wet Rock Groundwater Services, LLC Groundwater Specialists TBPG Firm No: 50038 317 Ranch Road 620 South, Suite 203 Austin, Texas 78734 Ph: 512.773.3226 www.wetrockgs.com